

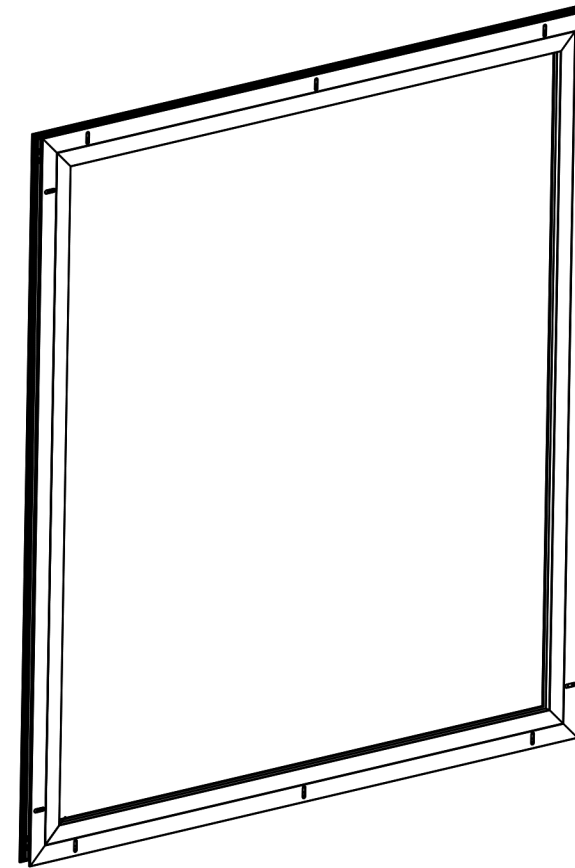



# FIXED WINDOW SECURITY SCREEN

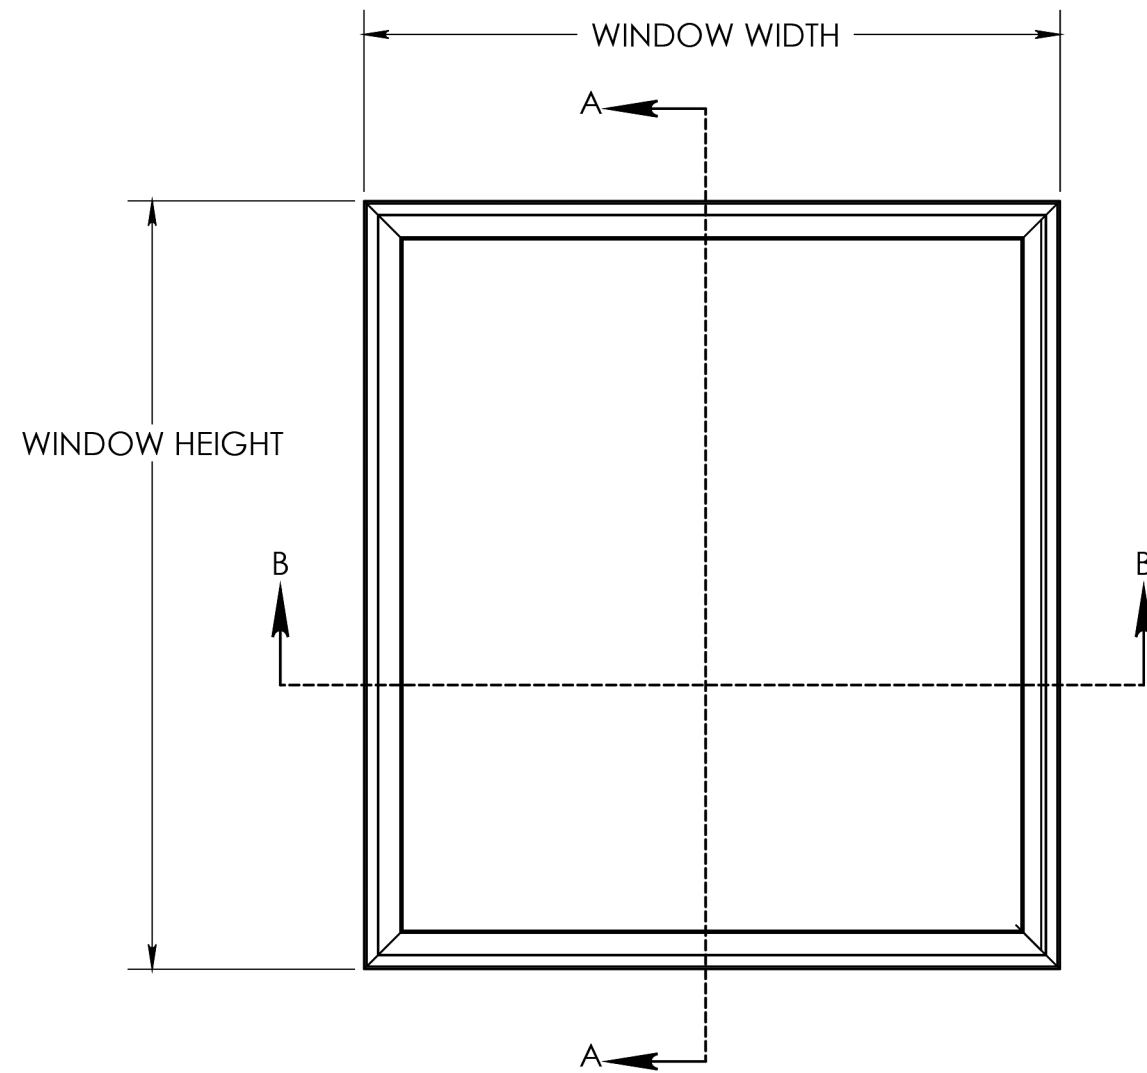

REAR VIEW

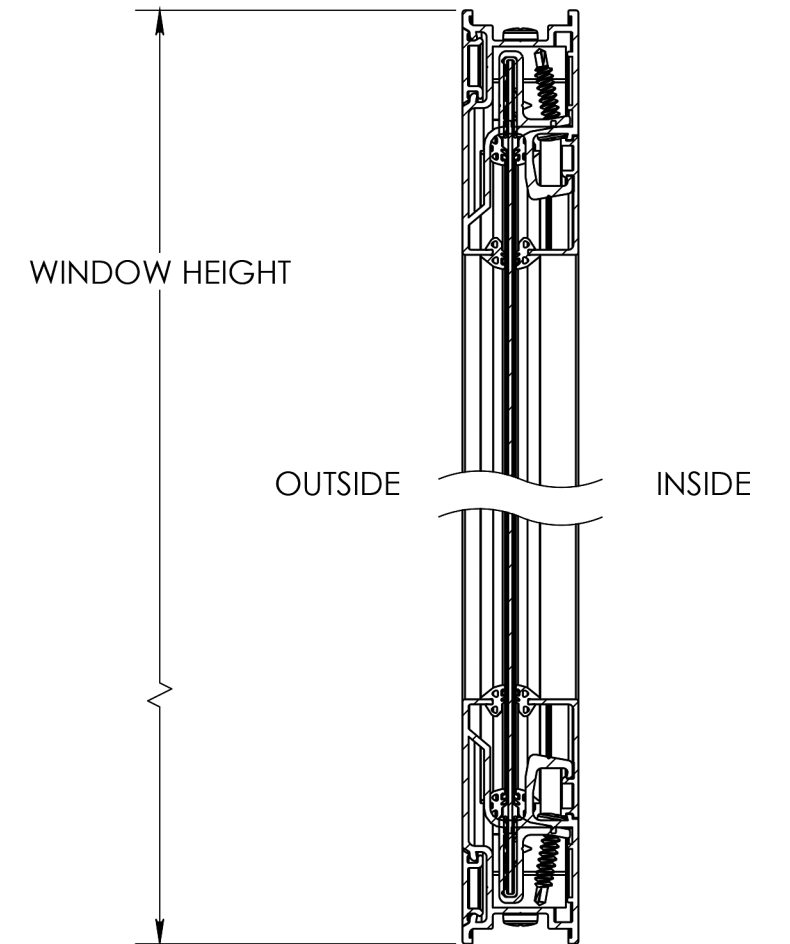

SECTION A-A

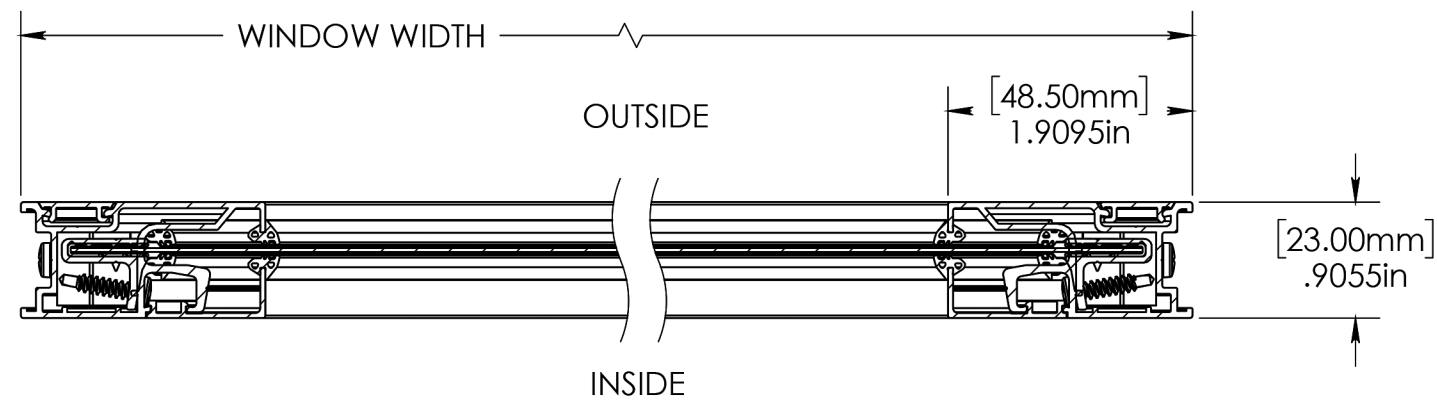

SECTION B-B